


## Building and Facility Key

1. Storage Barn
2. Workshop
3. Gatehouse
4. Pioneer Village
5. Horseback Overnight
6. Director's Residence
7. Clinic – Demolish existing and build new building
8. Program Office – Convert to Staff Lounge
9. Lakeside
10. Optimist Lodge
11. Ben Snyder Lodge
12. Lions Lodge
13. Y's Mens Lodge
14. Kybo West
15. Kiwanis Lodge
16. Triangle Lodge
17. Wally Ford Lodge
18. Craft Shop
19. Social Lodge – Renovate or demolish existing and build new building
20. Christopher Lodge
21. Potter Lodge
22. Kybo East
23. McCallum Lodge
24. Friendship Lodge
25. Dining Hall – Build new wrap-around deck
26. Coyles Corner
27. Power/Pumphouse
28. Fremont Lodge
29. Dugdale Lodge
30. Featherstone Lodge
31. Metz Lodge
32. Alumni Lodge
33. Peak One – Relocated to Family/Staff Village
34. Peak Two – Relocated to Family/Staff Village
35. Kybo North – Demolish existing and build two new kybos
36. Peak Three – Relocated to Family/Staff Village
37. Peak Four
38. Peak Five – Relocated to Family/Staff Village
39. Peak Six
40. Jay Johnson Trip Center – Renovated to Duplex Cabin
41. Peak Seven
42. Bungalow – Relocated to Outpost Camp
43. Mouse Haven
44. Peak Eight – Relocated to Family/Staff Village
45. Optimist Duplex
46. Moon Lodge
47. Kybo Way North
48. Horse Haven
49. Stables
50. Peak Nine
51. Maintenance Shed
52. Birches
53. Outpost
54. Peak Nine – Relocated to Family/Staff Village
55. New Duplex Cabin
56. New Duplex Cabin
57. New Cabin
58. New Cabin to match existing cabins
59. New Cabin to match existing cabins
60. Resurfaced Multi-purpose Courts
61. New Bouldering Cave
62. New Nature Gazebo
63. New Climbing Tower
64. New Pavillion
65. New Central Office Building
66. New Trip Center Building
67. Renovate existing bike shed
68. Improved Play Field
69. New Kayak and Windsurfing Beach for teens
70. New Swimming Beach for Teens
71. New Kybo Way Northwest

## Plan Legend

- # New or Renovated Building
- # Relocated Building
- # Existing Building

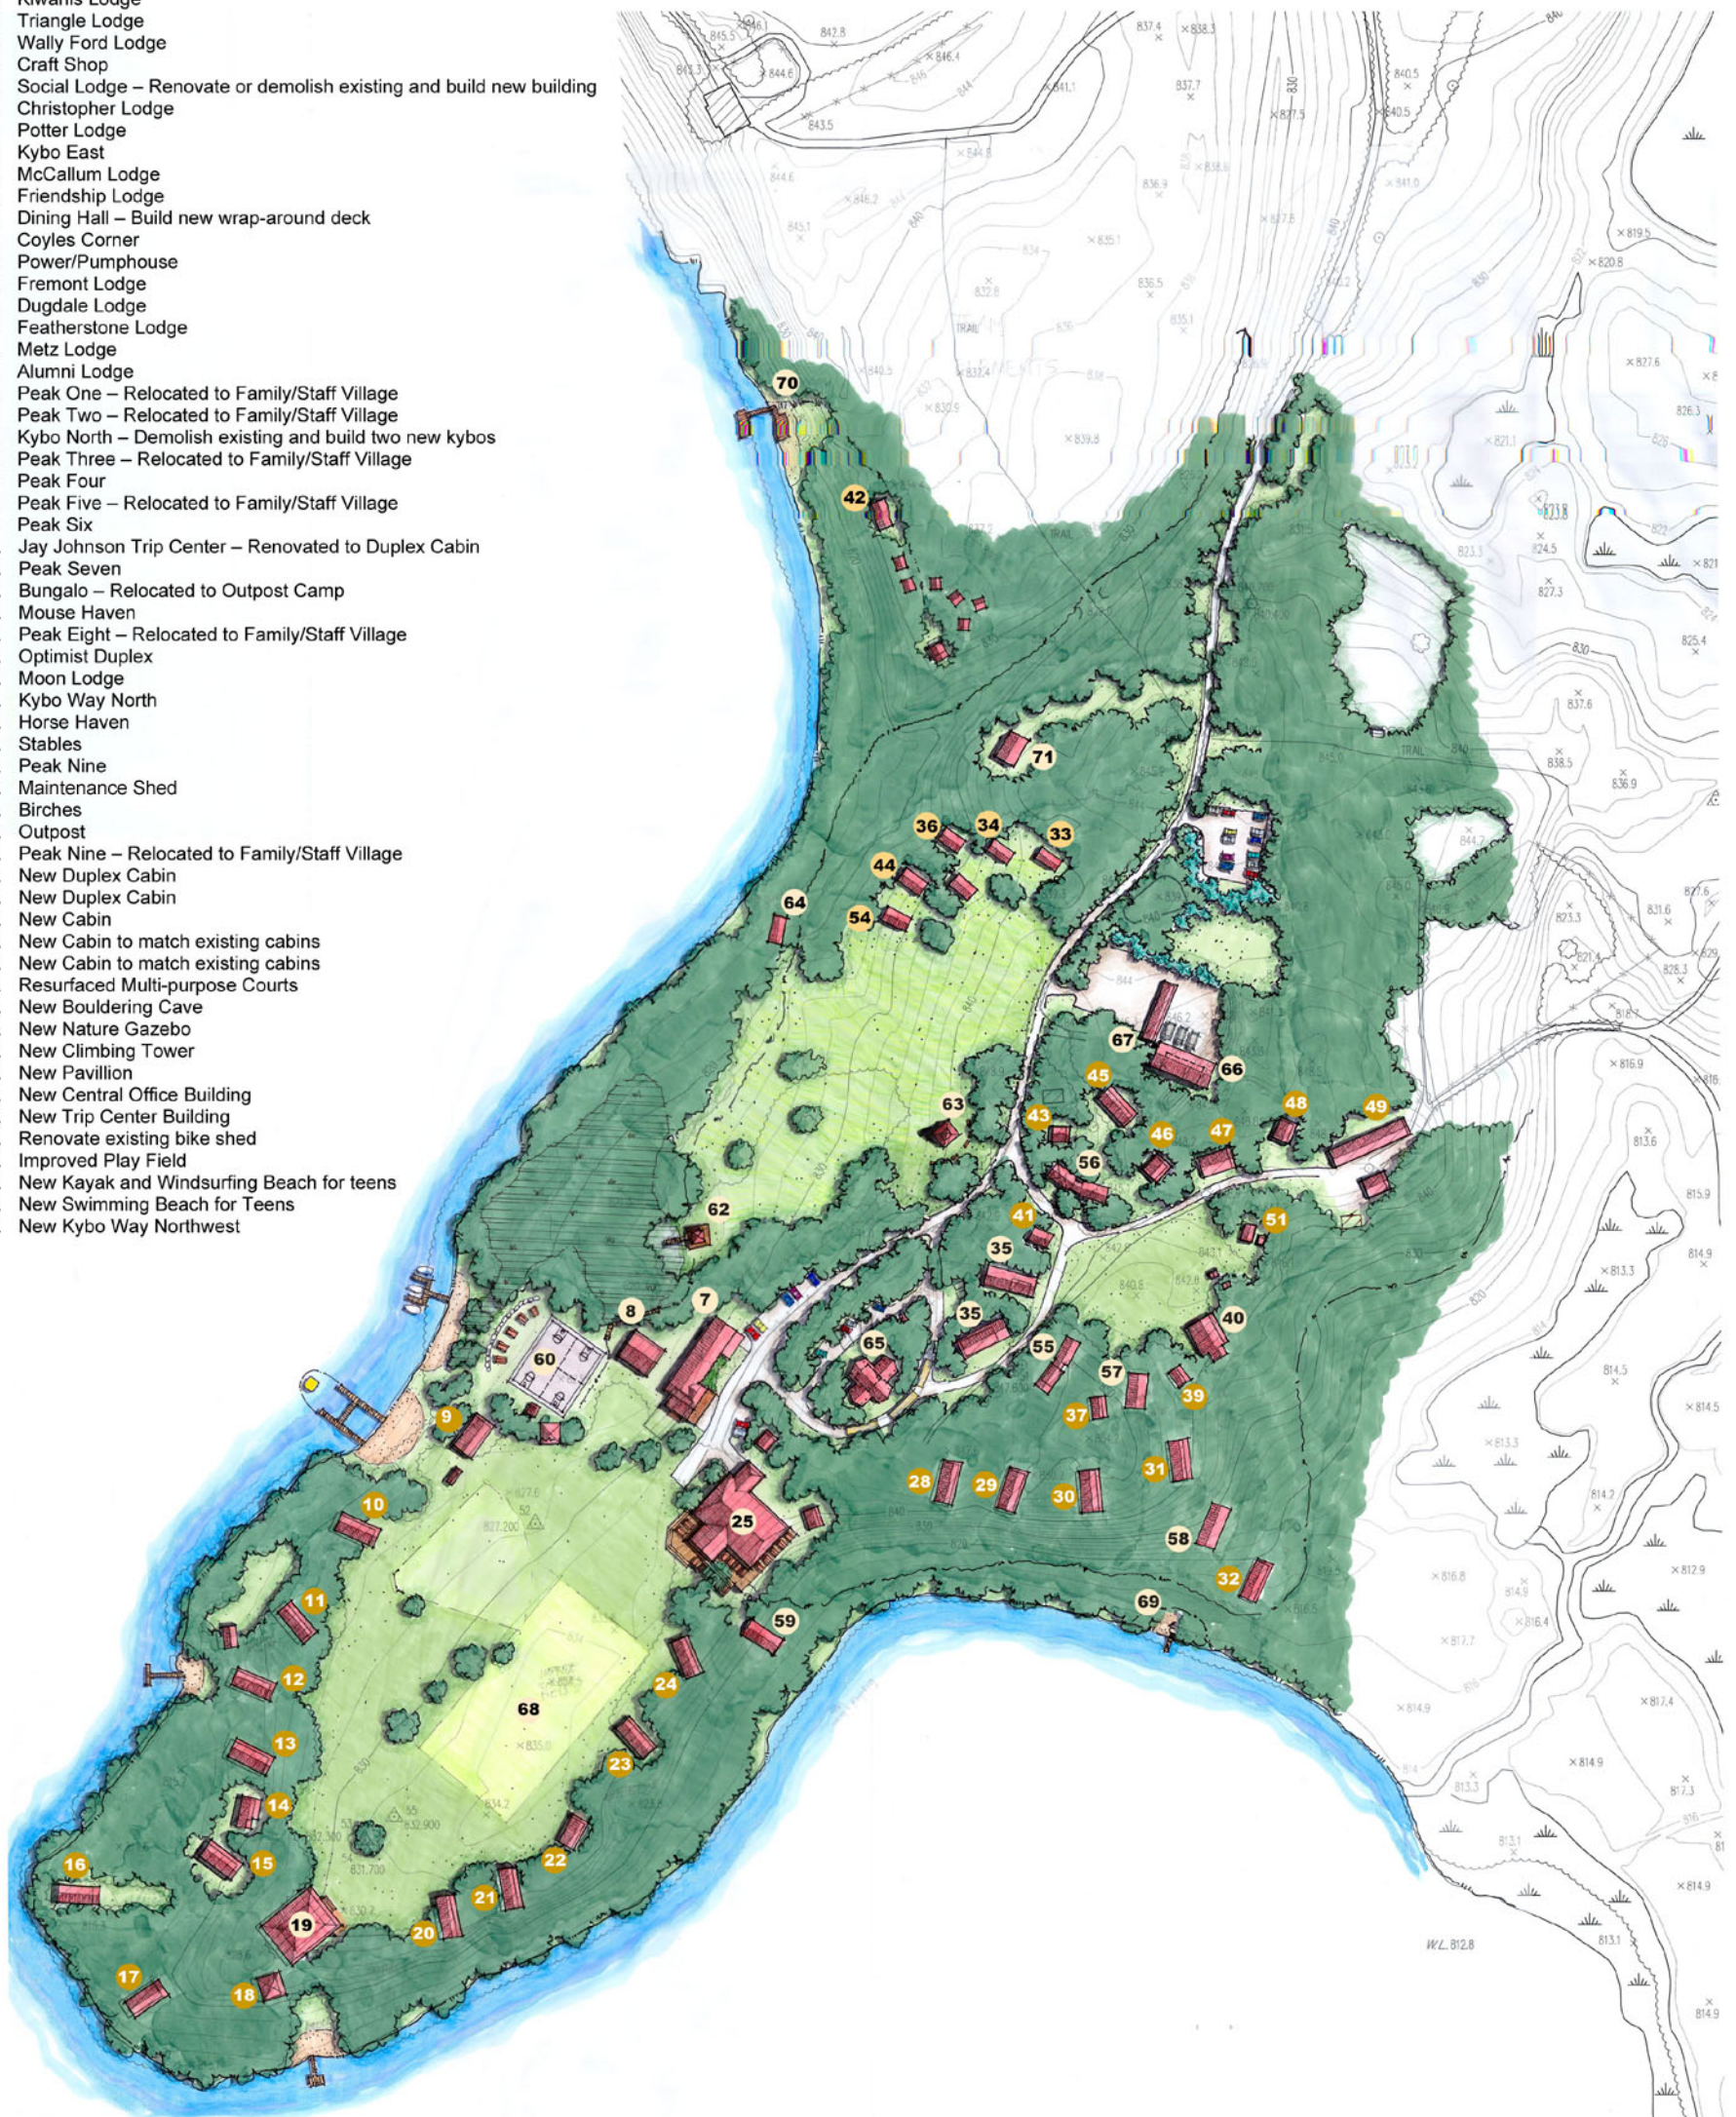


# YMCA Camp Echo

## Fremont, Michigan



June 2007

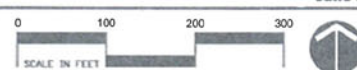

O'BOYLE  
COWELL  
BLALOCK  
& Associates, Inc.  
625 South Shoreline Drive  
Muskegon, Michigan 49544  
Phone (231) 331-5557  
Fax (231) 331-5544  
Landscape Architecture  
Urban Planning  
Site Planning  
Environmental Assessment  
Graphic & Signage